
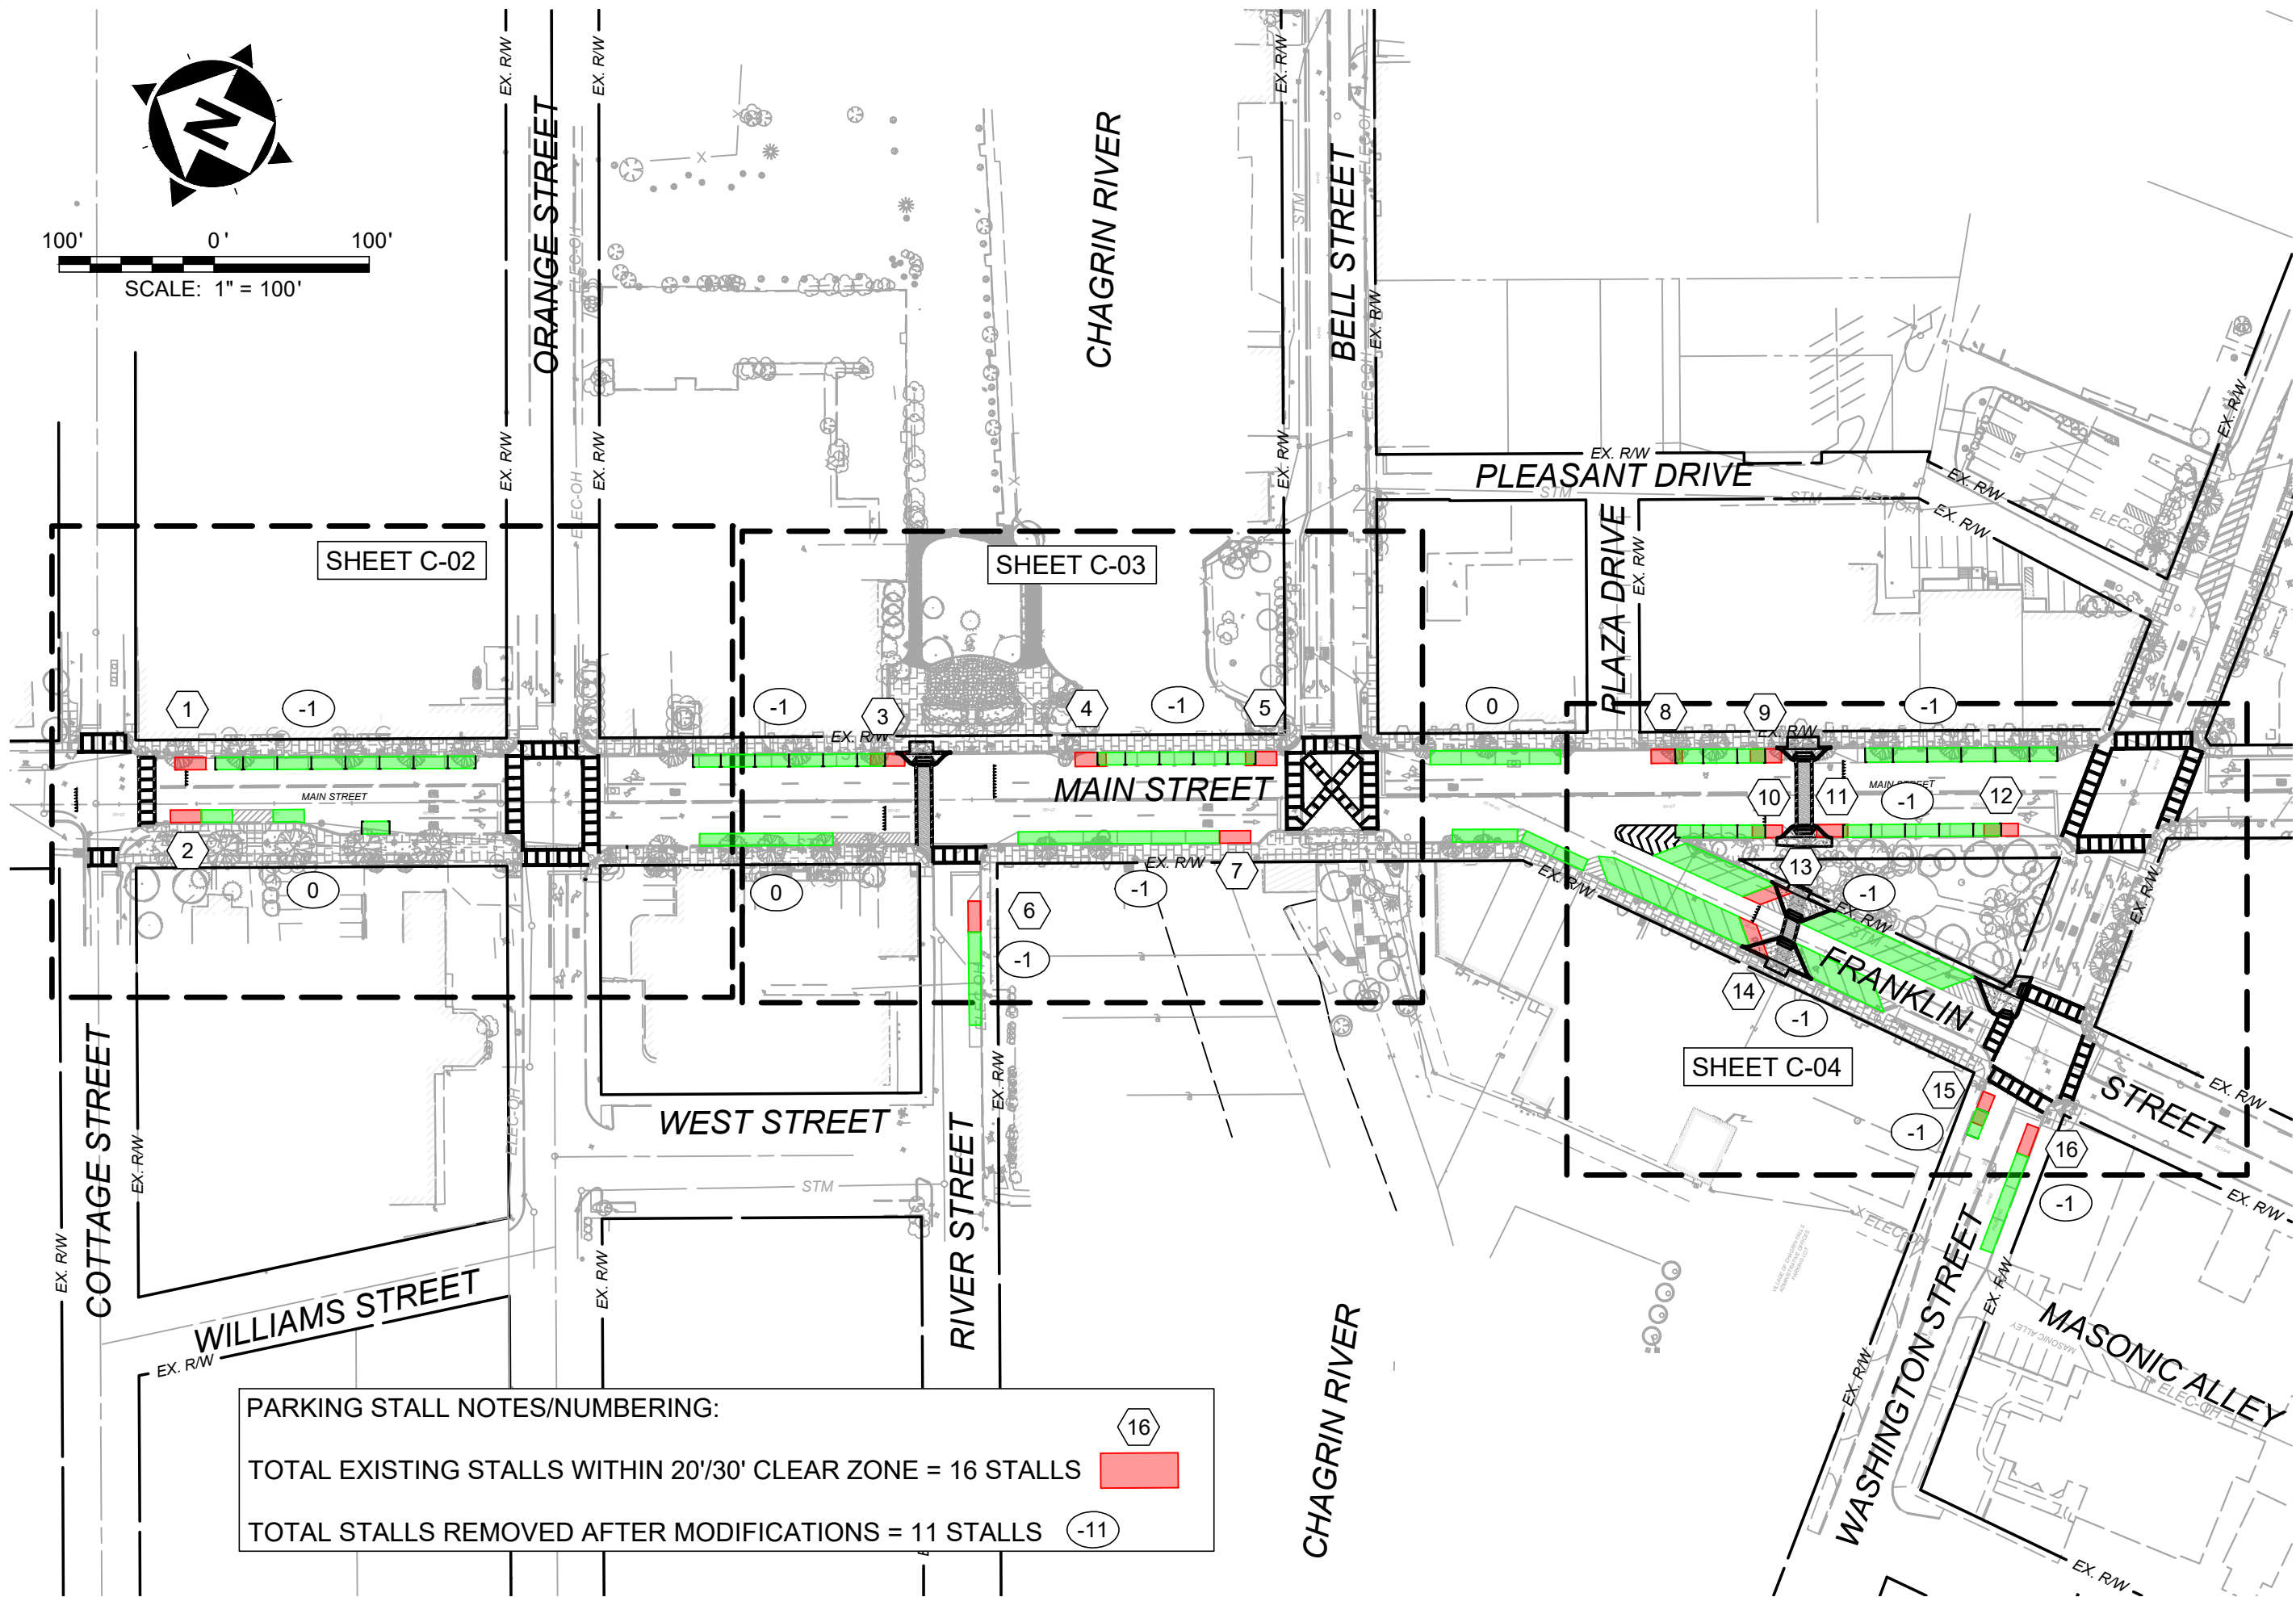


C:\CTCAD_Drives\H32025500\DWGS\Sheets\C-23025500X - CF DOWNTOWN SAFETY EXHIBIT.DWG - OVERVIEW - 5/6/2025 11:59:17 AM - PETE VRETTAS

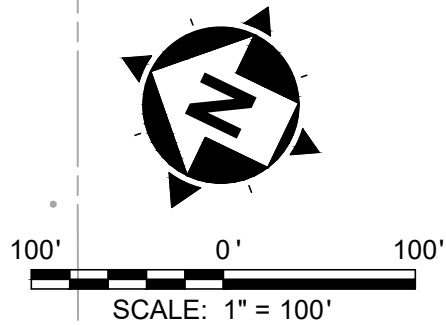

PARKING STALL NOTES/NUMBERING:

TOTAL EXISTING STALLS WITHIN 20'/30' CLEAR ZONE = 16 STALLS

TOTAL STALLS REMOVED AFTER MODIFICATIONS = 11 STALLS

16

-11

PRELIMINARY

verdantas



ISSUED FOR:	REVIEW
ISSUE DATE:	4/28/2025
SCALE:	AS SHOWN
DESIGNED BY:	PTV
DRAWN BY:	PTV
CHECKED BY:	TRL

SAFETY IMPROVEMENTS
DOWNTOWN - MAIN STREET
VILLAGE OF CHAGRIN FALLS

PROJECT OVERVIEW EXHIBIT

PROJECT NO.	
25025500	
DISCIPLINE	
CIVIL	
SHEET NAME	
C-01	
SHEET	OF
1	4

C:\CTCAD\DRIVES\H32025500\DWGS\SHEETSC - CF DOWNTOWN SAFETY EXHIBIT.DWG - COTTAGE TO ORANGE - 5/8/2025 11:59:10 AM - PEE VRETTAS

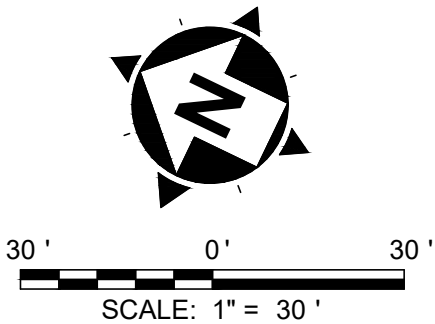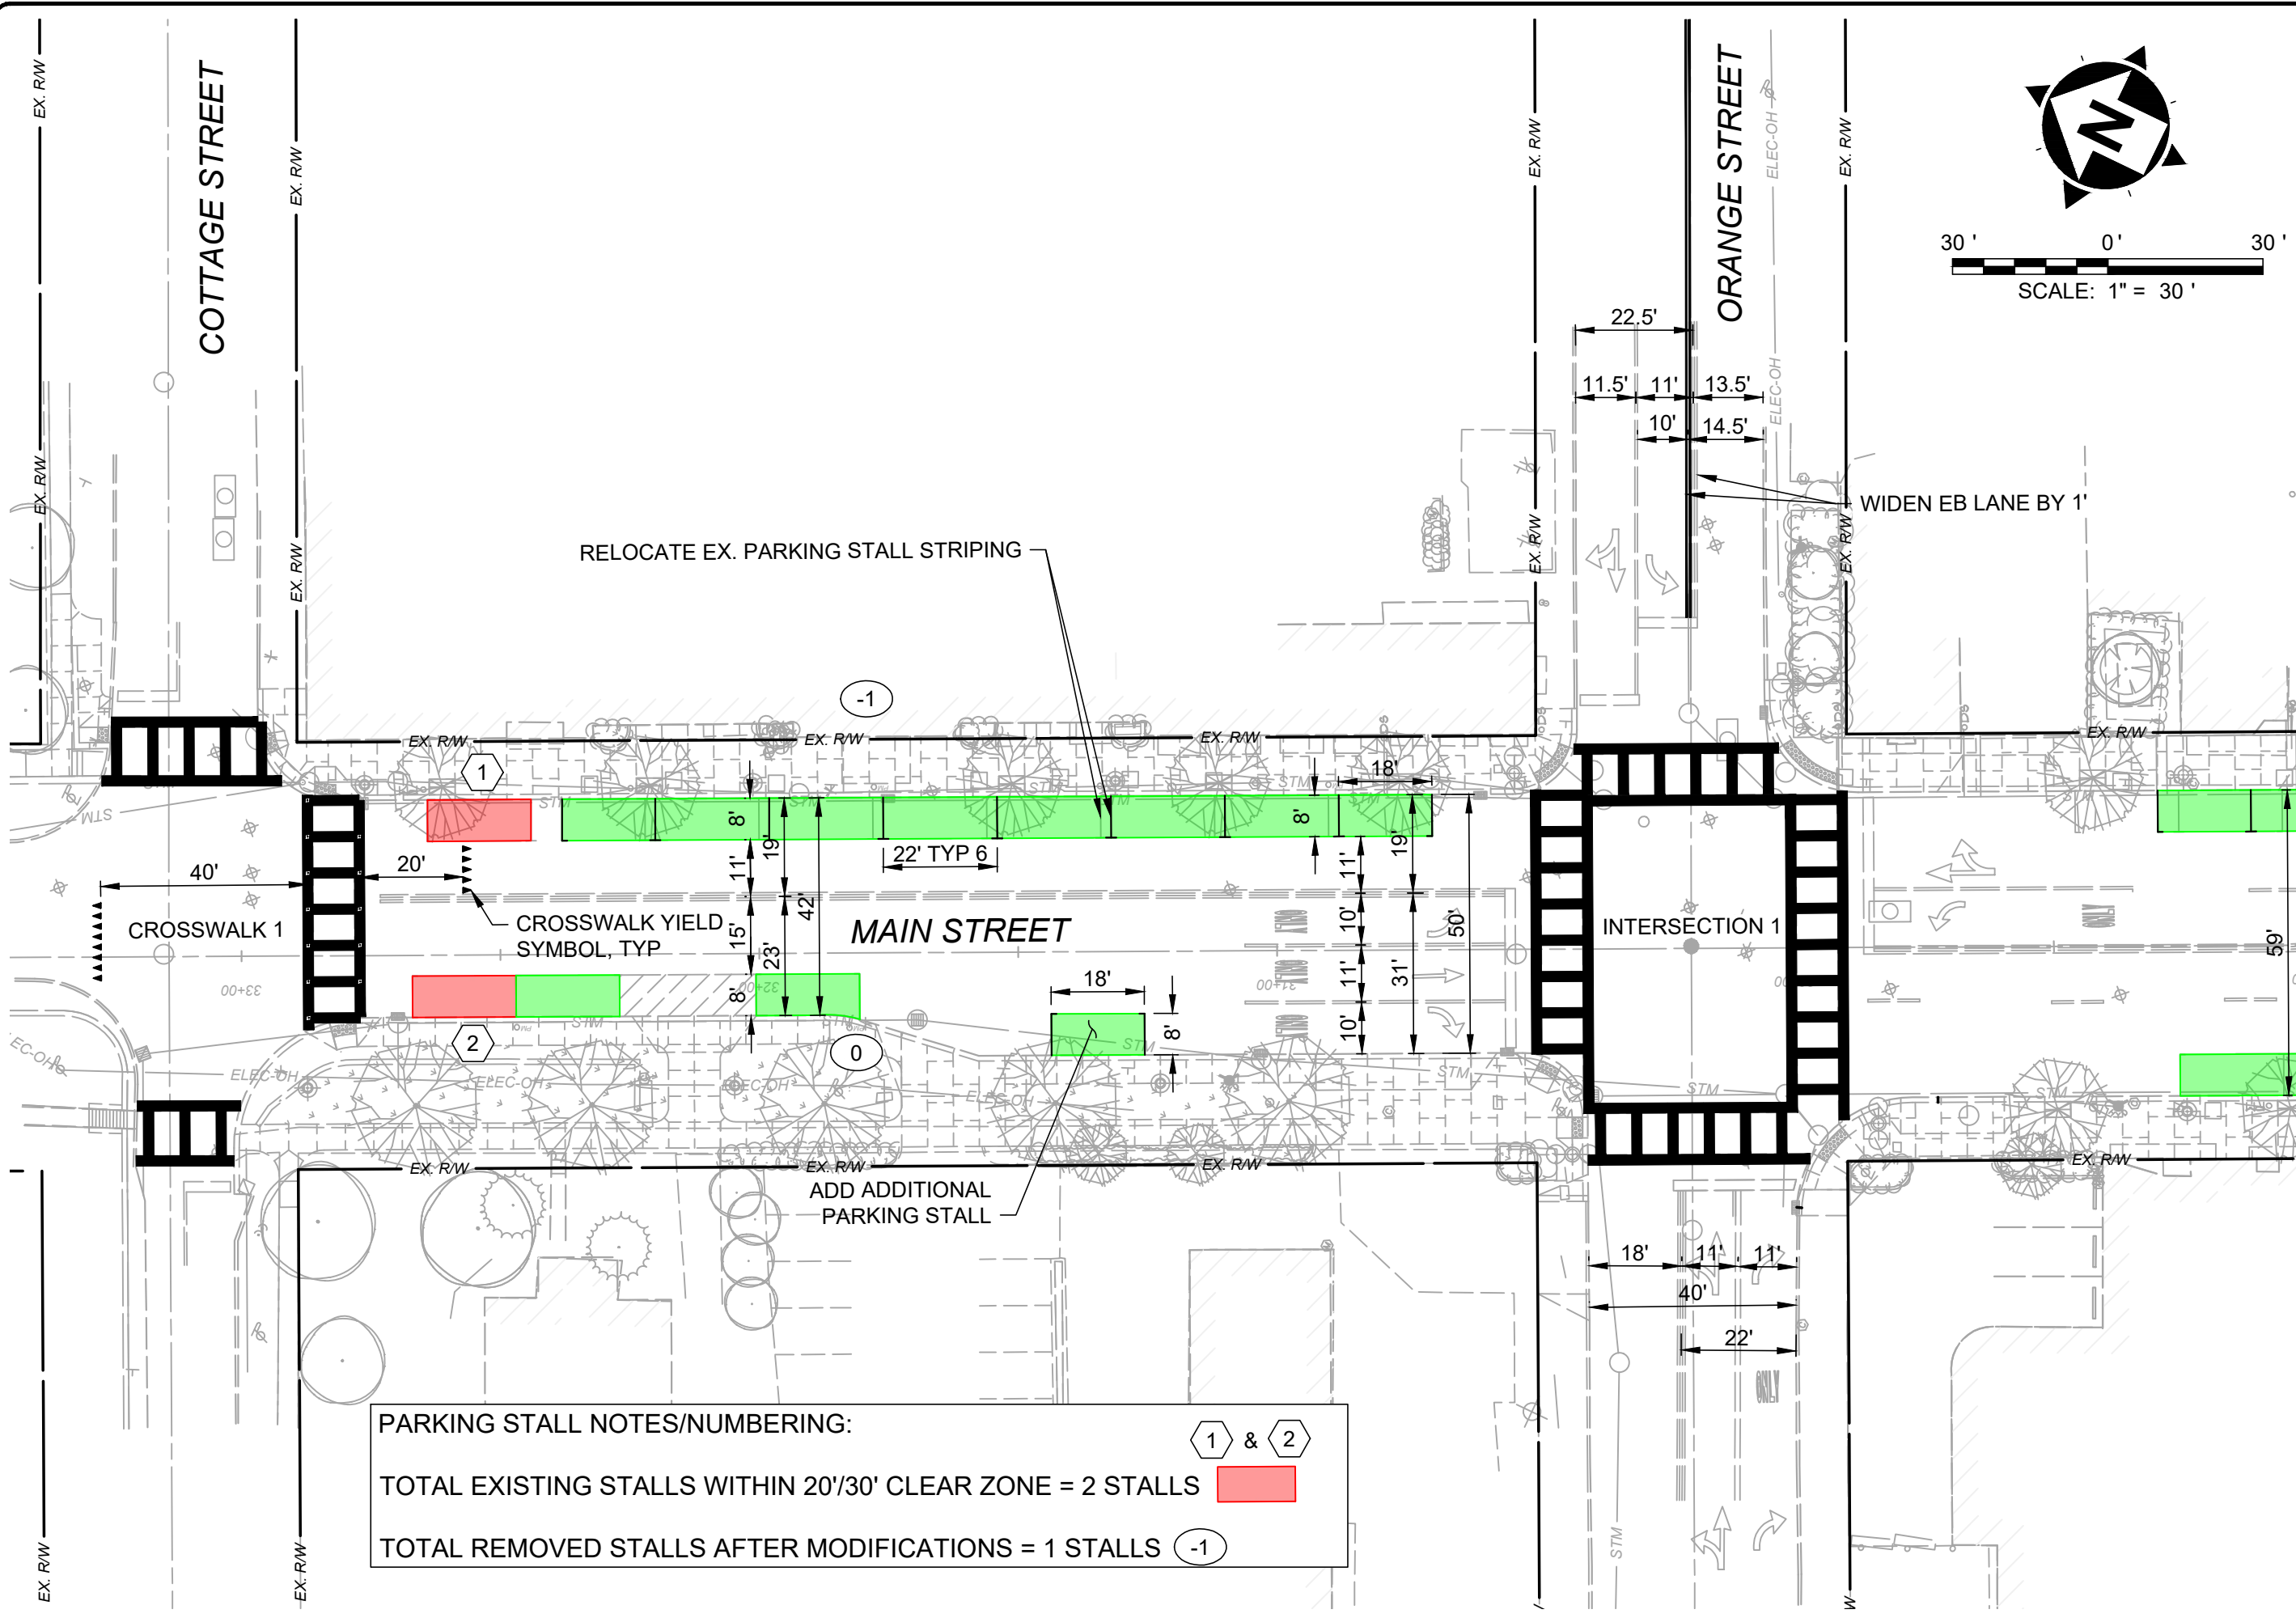

PARKING STALL NOTES/NUMBERING:

1 & 2

TOTAL EXISTING STALLS WITHIN 20'/30' CLEAR ZONE = 2 STALLS

TOTAL REMOVED STALLS AFTER MODIFICATIONS = 1 STALLS -1

PRELIMINARY


ISSUED FOR:	REVIEW
ISSUE DATE:	4/28/2025
SCALE:	AS SHOWN
DESIGNED BY:	PTV
DRAWN BY:	PTV
CHECKED BY:	TRL

**SAFETY IMPROVEMENTS
DOWNTOWN - MAIN STREET
VILLAGE OF CHAGRIN FALLS**

**COTTAGE ST TO ORANGE ST
EXHIBIT**

PROJECT NO. 25025500	
DISCIPLINE CIVIL	
SHEET NAME C-02	
SHEET 2	OF 4


C:\CTCAD\DRIVES\H3202550\DWGS\EXHIBIT.DWG - CF DOWNTOWN SAFETY EXHIBIT.DWG - RIVER TO BELL - 5/8/2025 11:58:10 AM - PETE VRETTAS

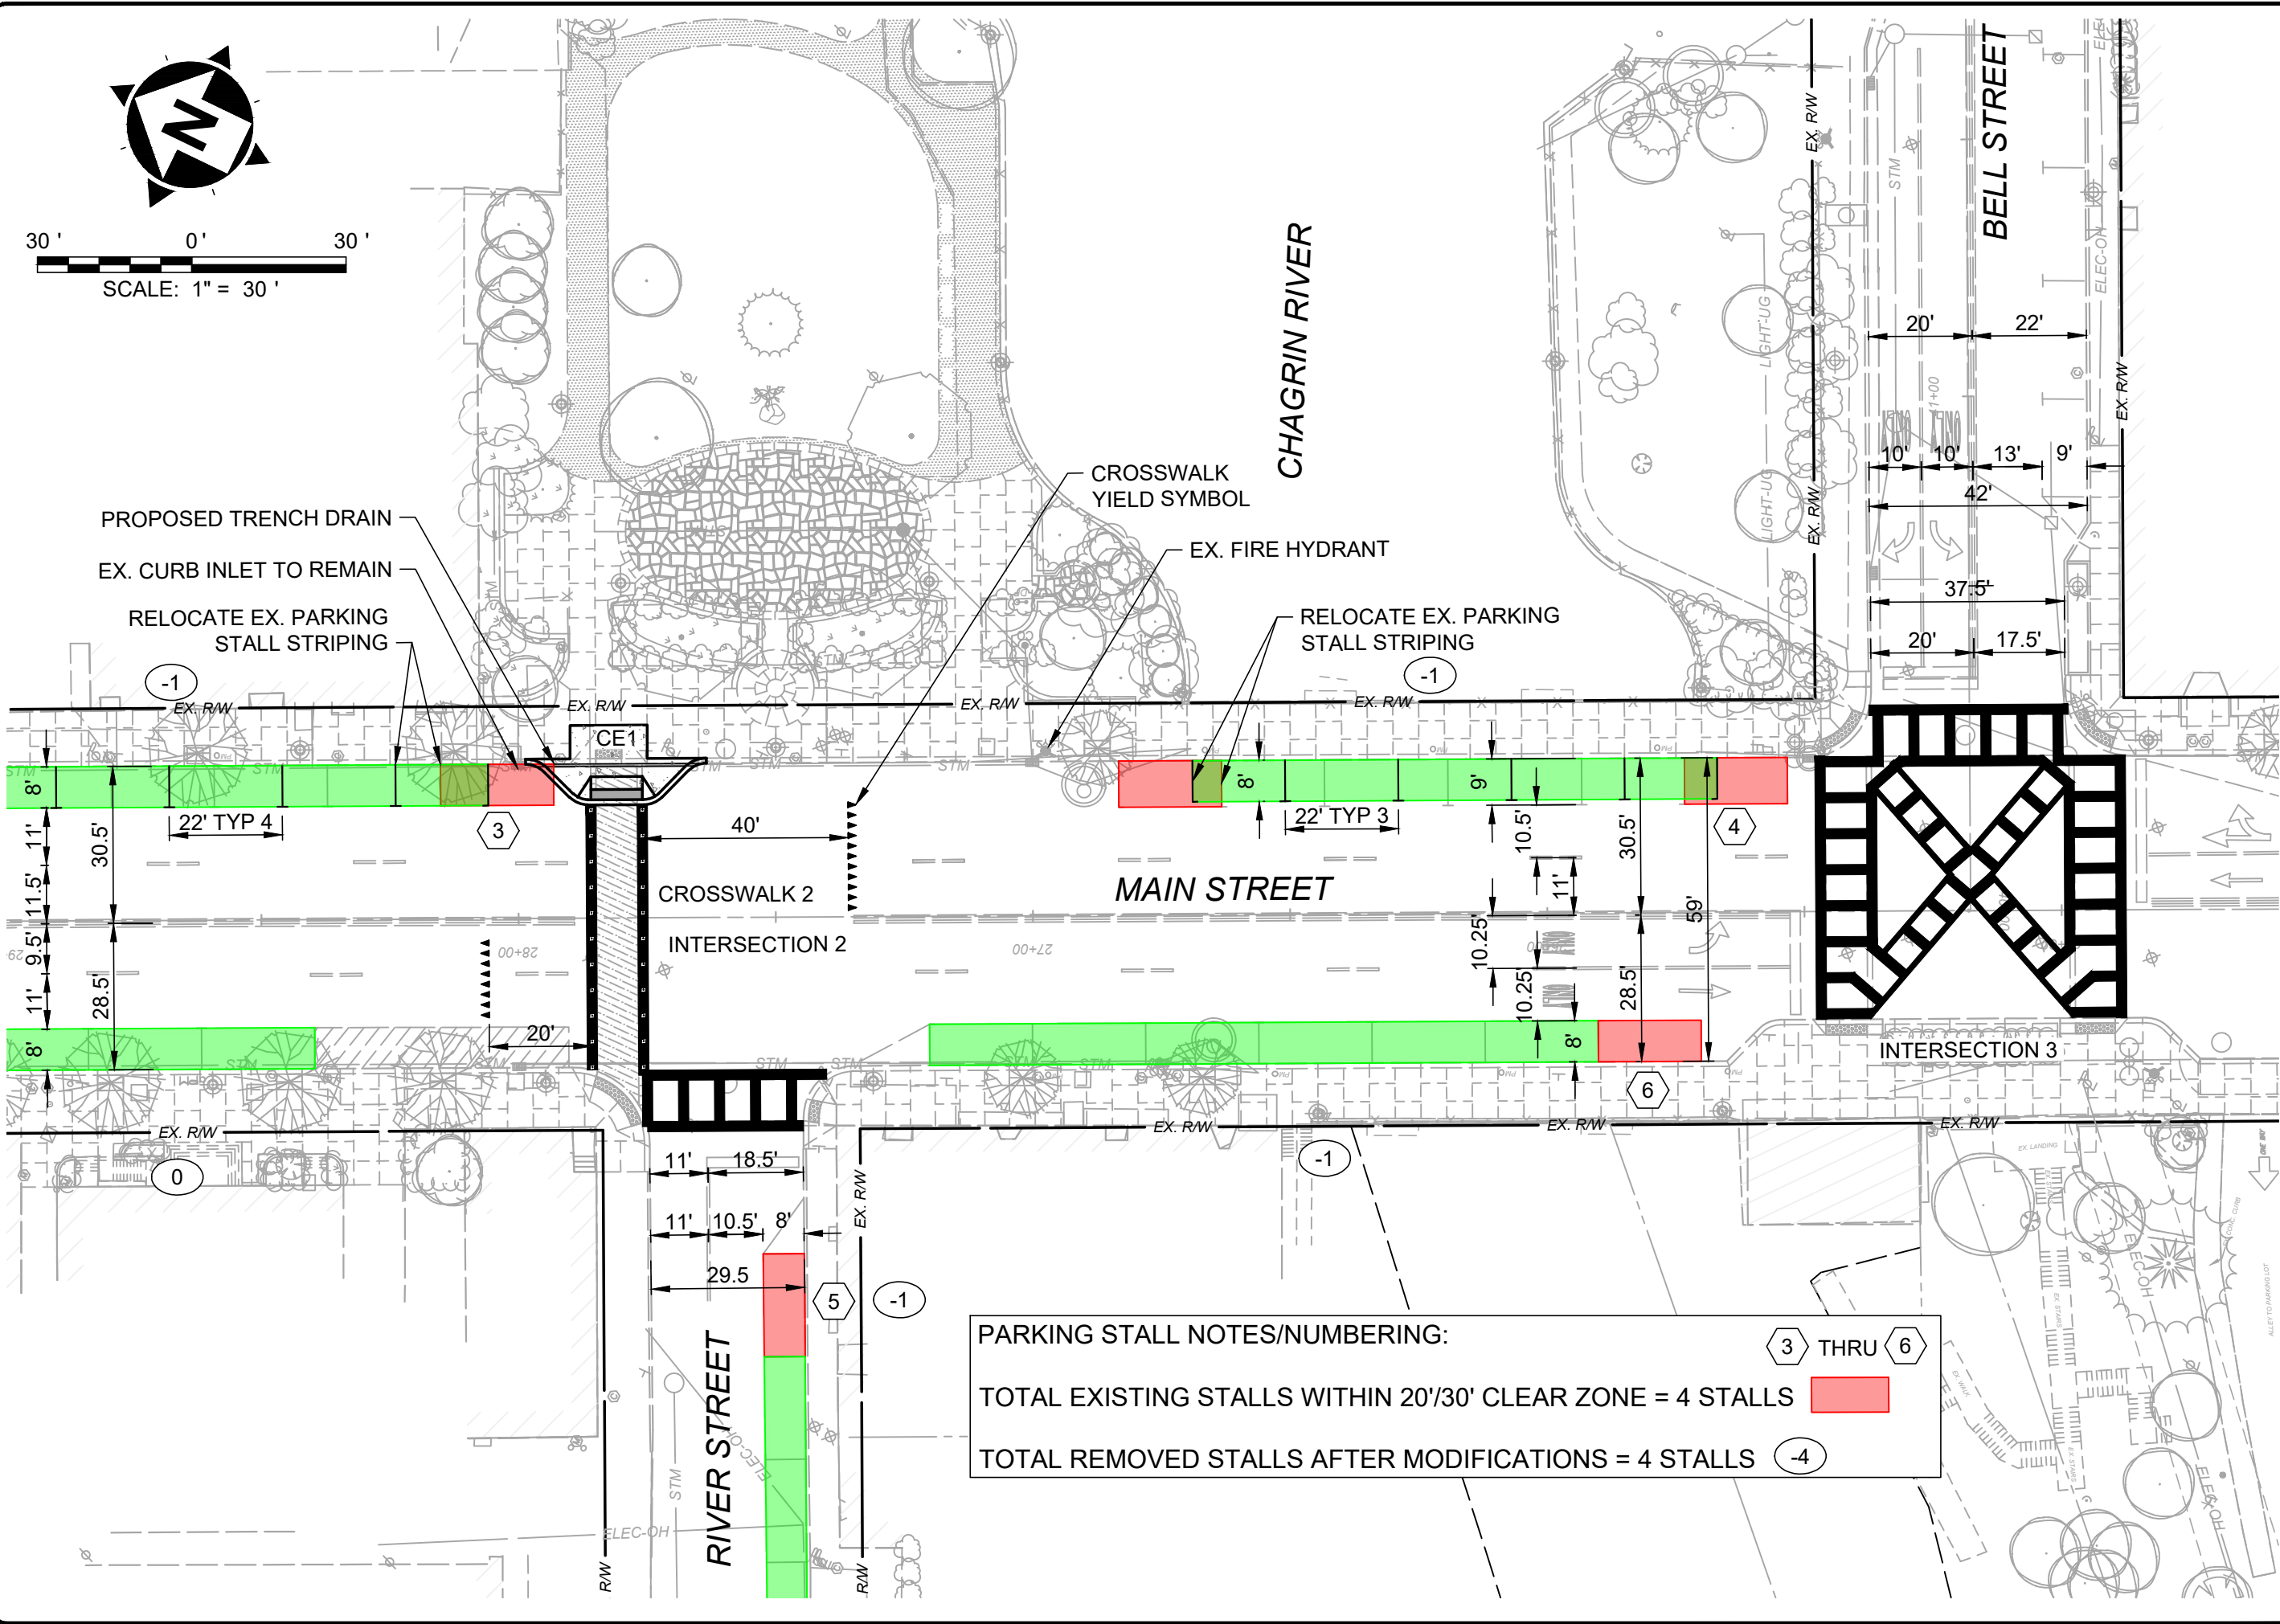

PARKING STALL NOTES/NUMBERING: 3 THRU 6

TOTAL EXISTING STALLS WITHIN 20'/30' CLEAR ZONE = 4 STALLS

TOTAL REMOVED STALLS AFTER MODIFICATIONS = 4 STALLS

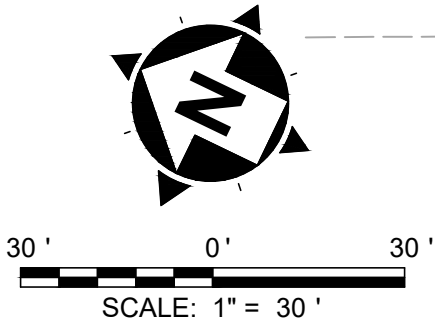

PRELIMINARY

verdantas

ISSUED FOR:	REVIEW	4/28/2025
ISSUE DATE:	AS SHOWN	PTV
SCALE:	DESIGNED BY:	PTV
	DRAWN BY:	TRL
	CHECKED BY:	

SAFETY IMPROVEMENTS

DOWNTOWN - MAIN STREET


VILLAGE OF CHAGRIN FALLS

RIVER ST TO BELL ST

EXHIBIT

PROJECT NO.	25025500
DISCIPLINE	CIVIL
SHEET NAME	C-03
SHEET	3
OF	4

C:\CADD\DRIVES\H2025500\DWGS\EXHIBIT\DWG - CF DOWNTOWN SAFETY EXHIBIT.DWG - TRIANGLE PARK - 5/9/2025 11:59:10 AM - PETE VRETTAS

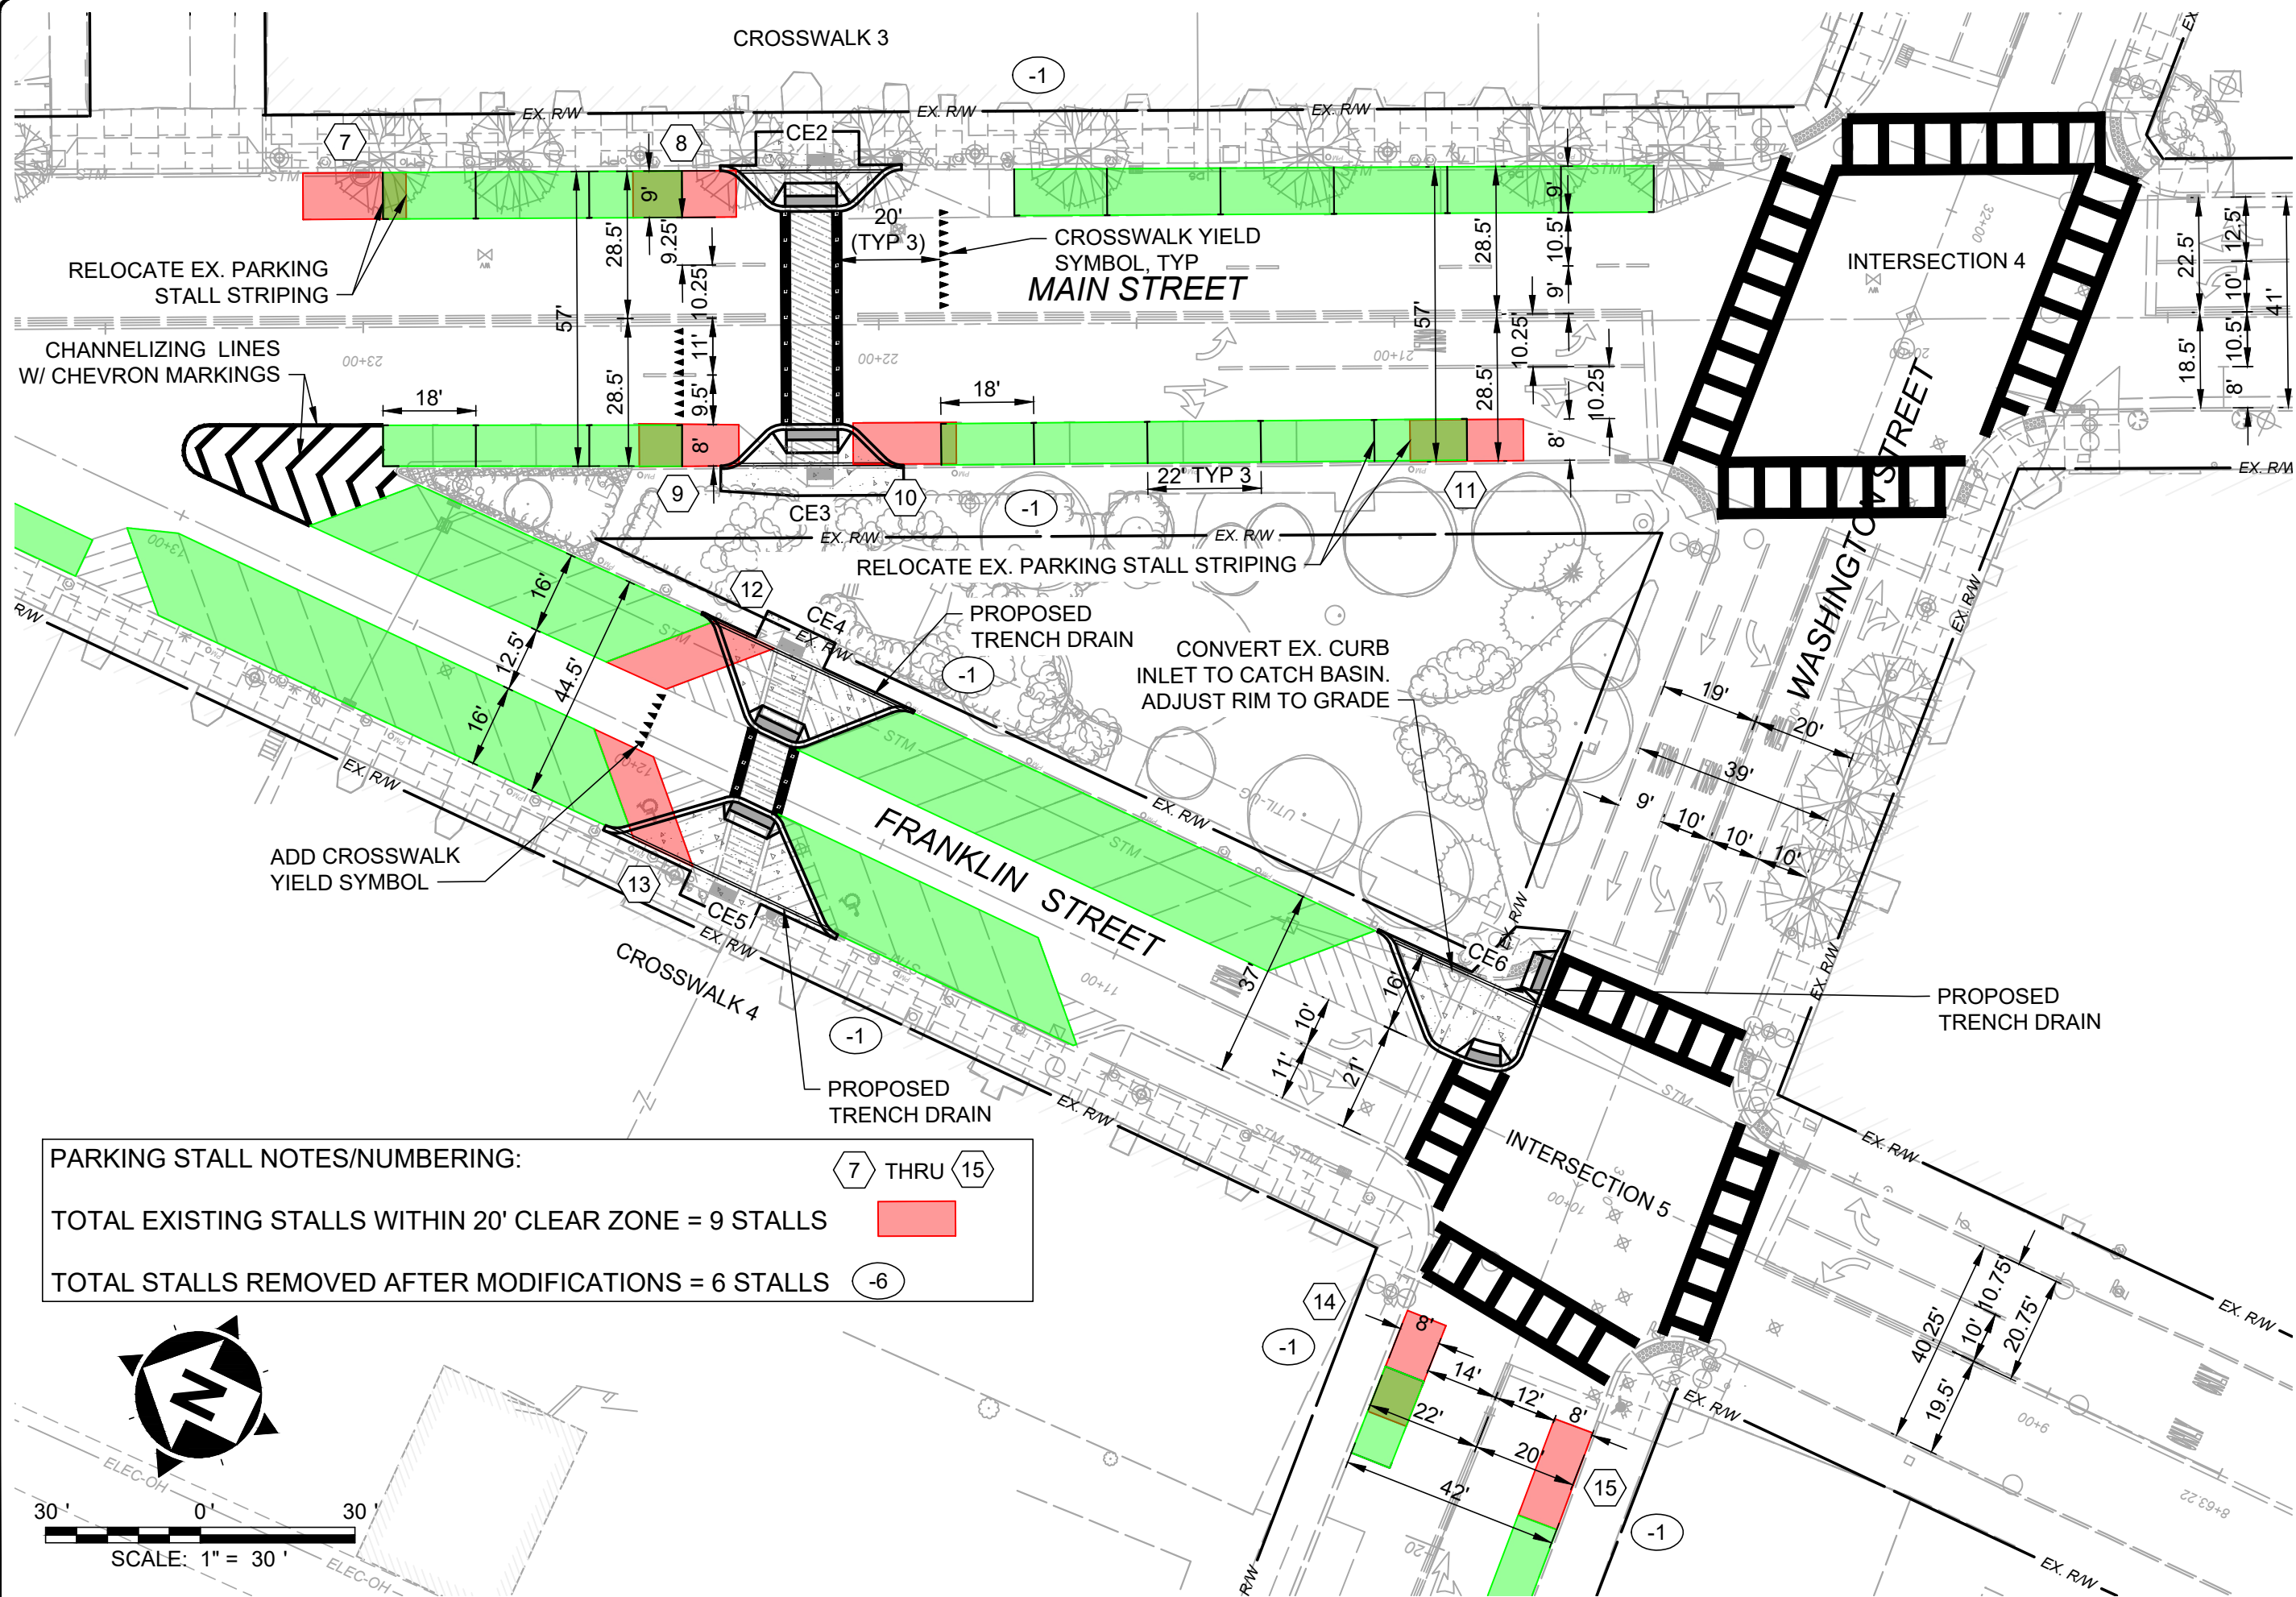

PARKING STALL NOTES/NUMBERING:

TOTAL EXISTING STALLS WITHIN 20' CLEAR ZONE = 9 STALLS

TOTAL STALLS REMOVED AFTER MODIFICATIONS = 6 STALLS

7 THRU 15



-6

PRELIMINARY

verdantas

ISSUED FOR:	REVIEW
ISSUE DATE:	4/28/2025
SCALE:	AS SHOWN
DESIGNED BY:	PTV
DRAWN BY:	PTV
CHECKED BY:	TRL

SAFETY IMPROVEMENTS
DOWNTOWN - MAIN STREET
VILLAGE OF CHAGRIN FALLS

TRIANGLE PARK
EXHIBIT

PROJECT NO.	
25025500	
DISCIPLINE	
CIVIL	
SHEET NAME	
C-04	
SHEET	OF
4	4